


**FIG 8: ROLLING ROAD CLOSURE DETAILS**

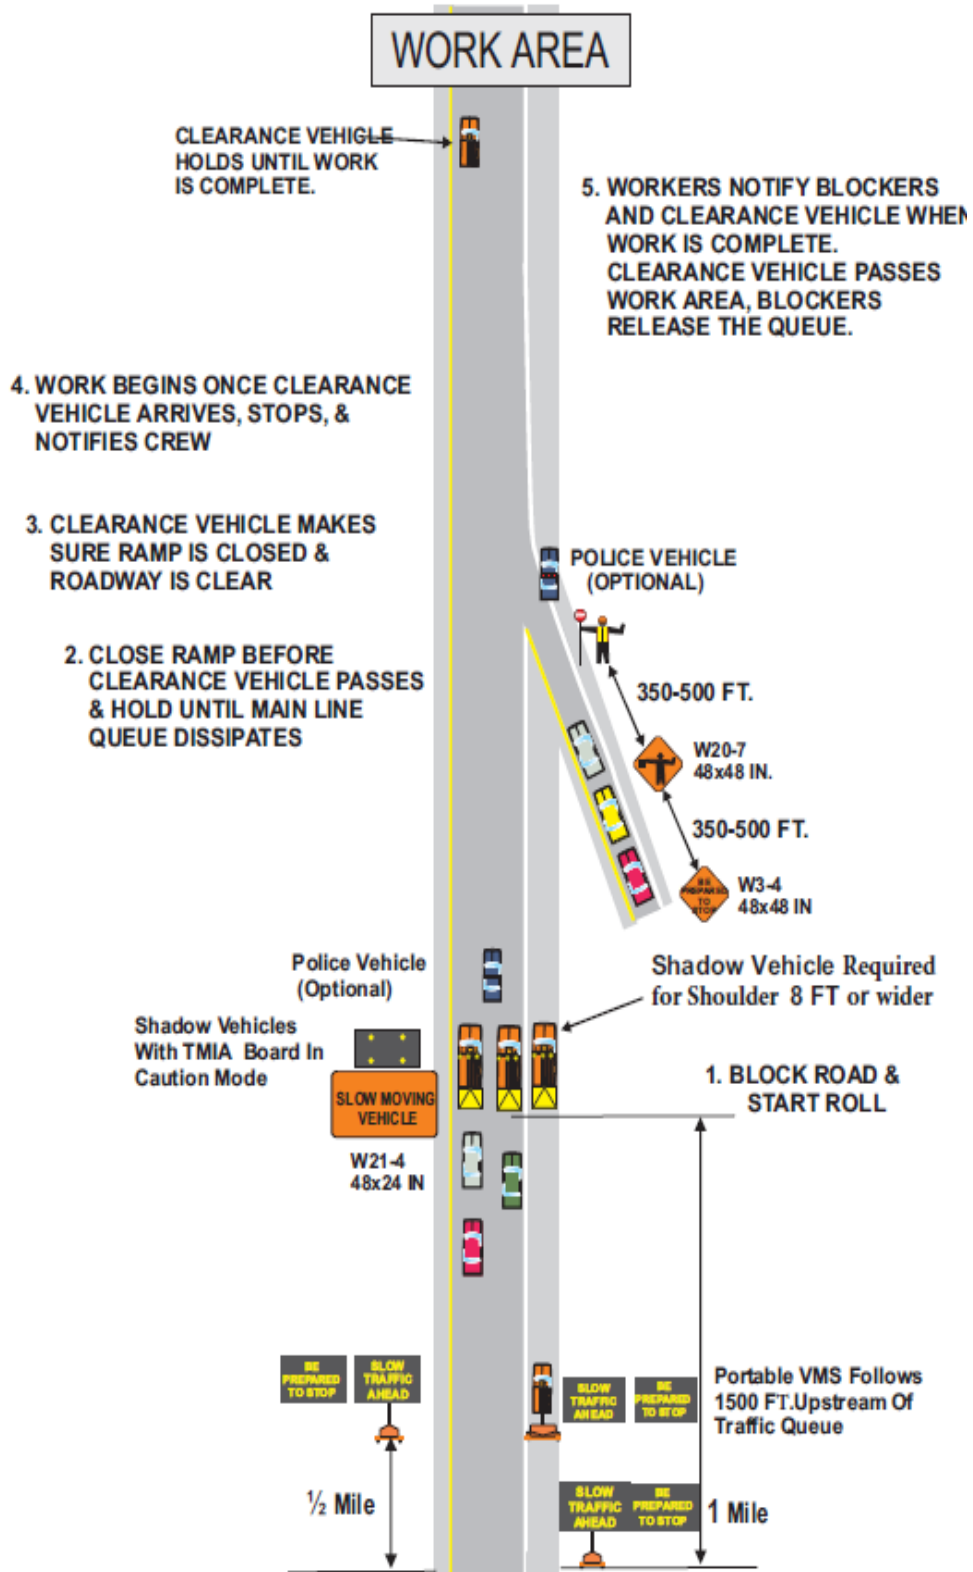

NOT TO SCALE