



Retaining Walls

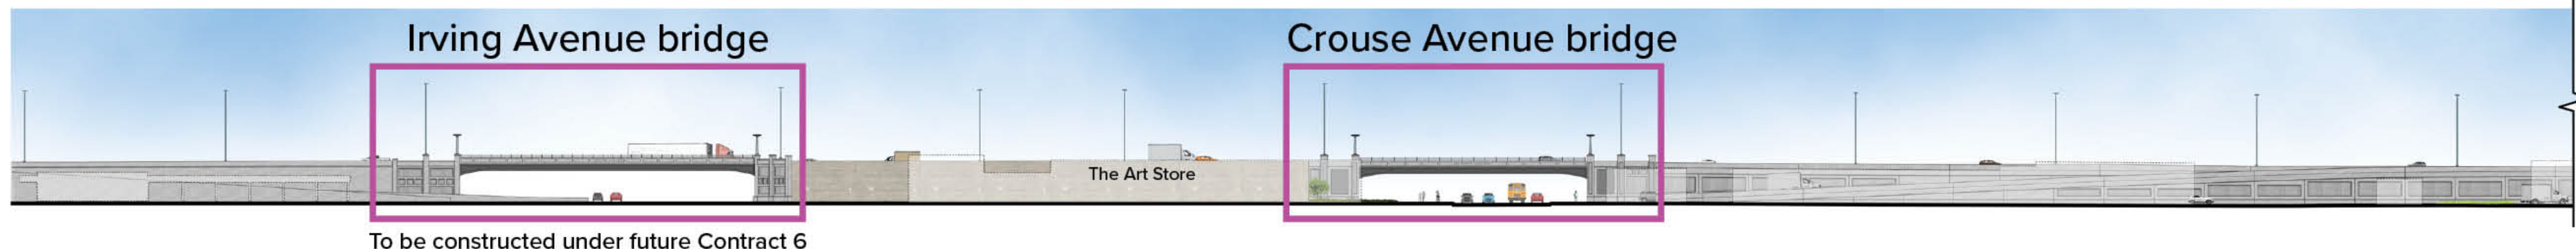

To be constructed under future Contract 6



South-facing wall from Irving Avenue to Lodi Street

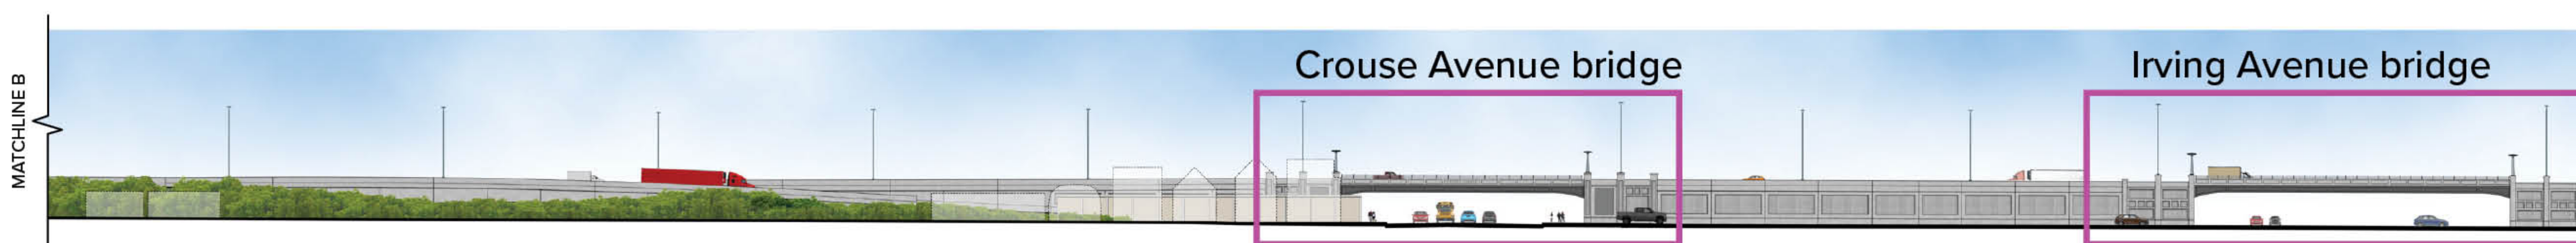

To be constructed under future Contract 6

North-facing wall from Lodi Street to Irving Avenue