


# Components of a Work Zone Traffic Control Area

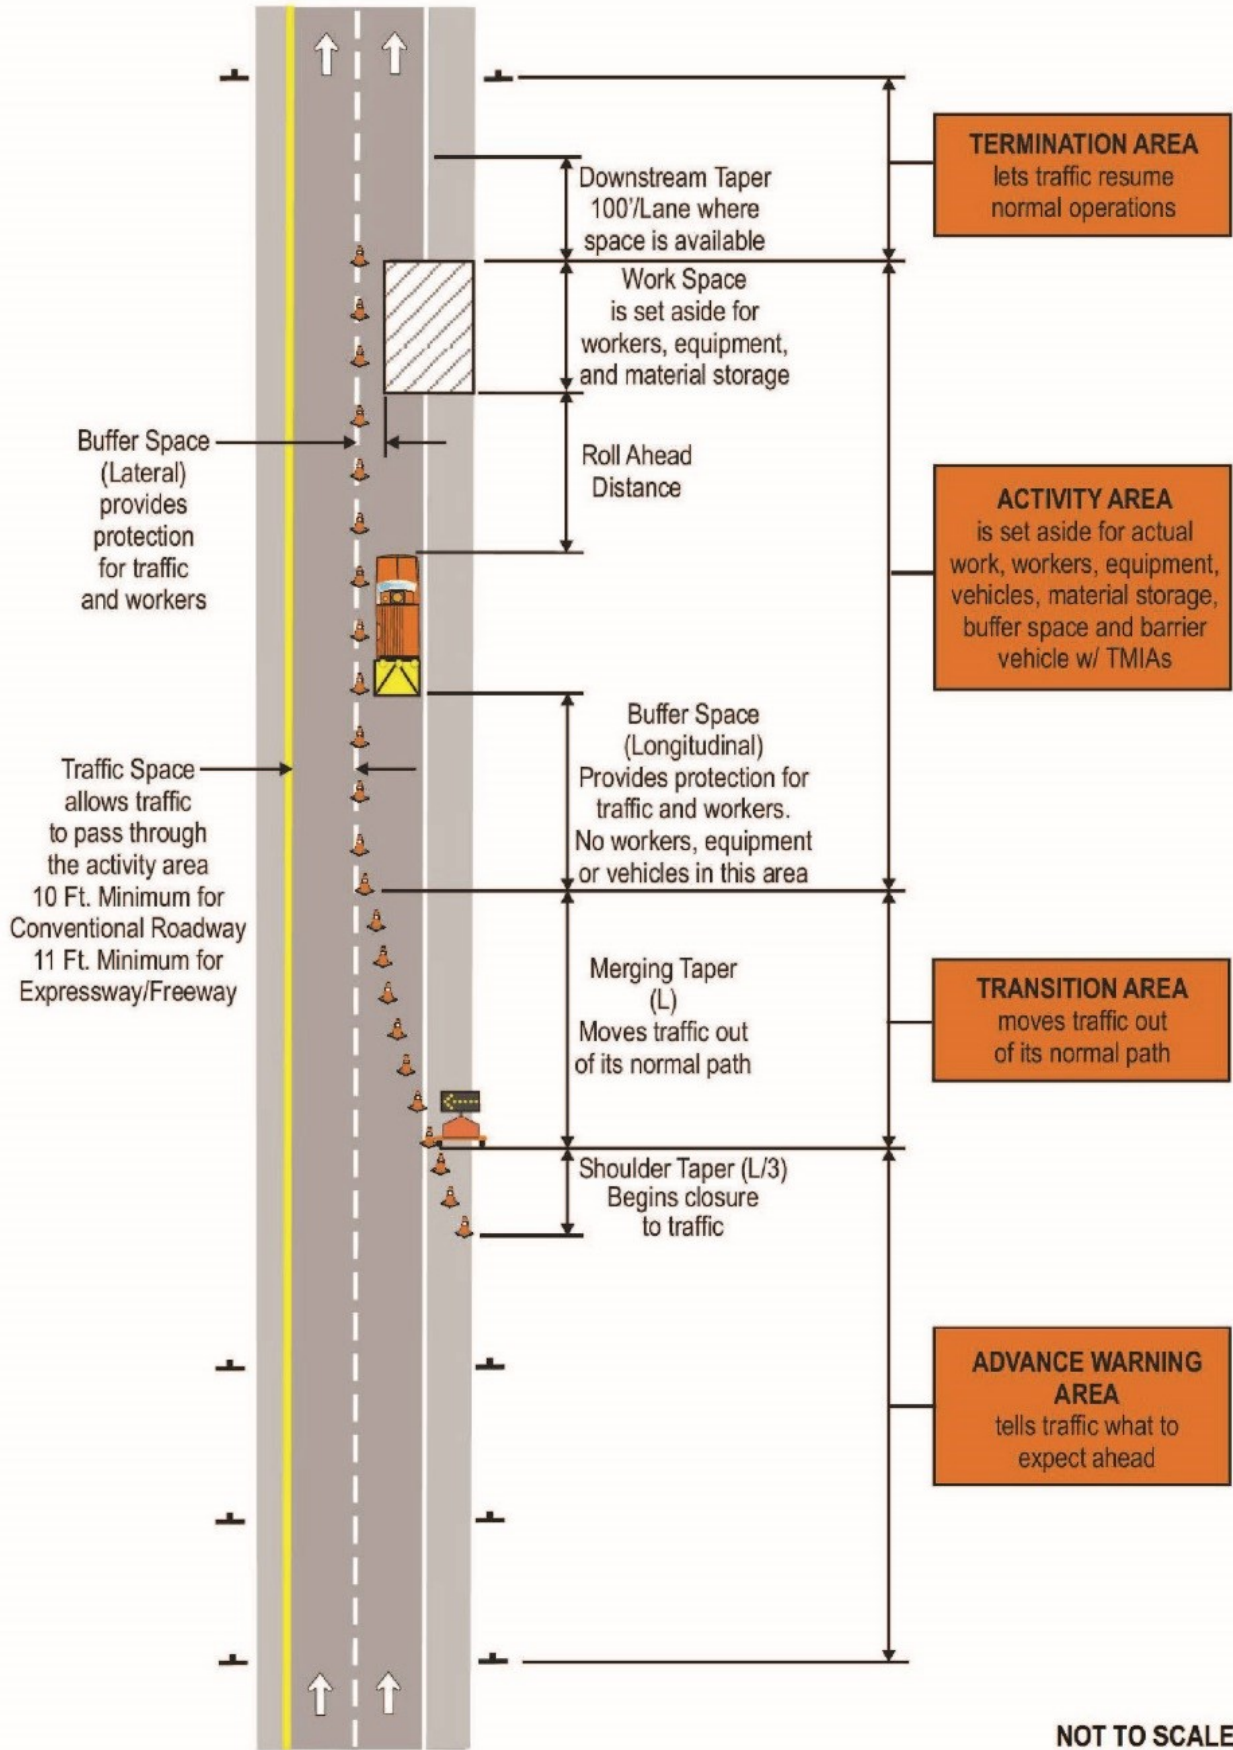

**NOT TO SCALE**