



Stage 1

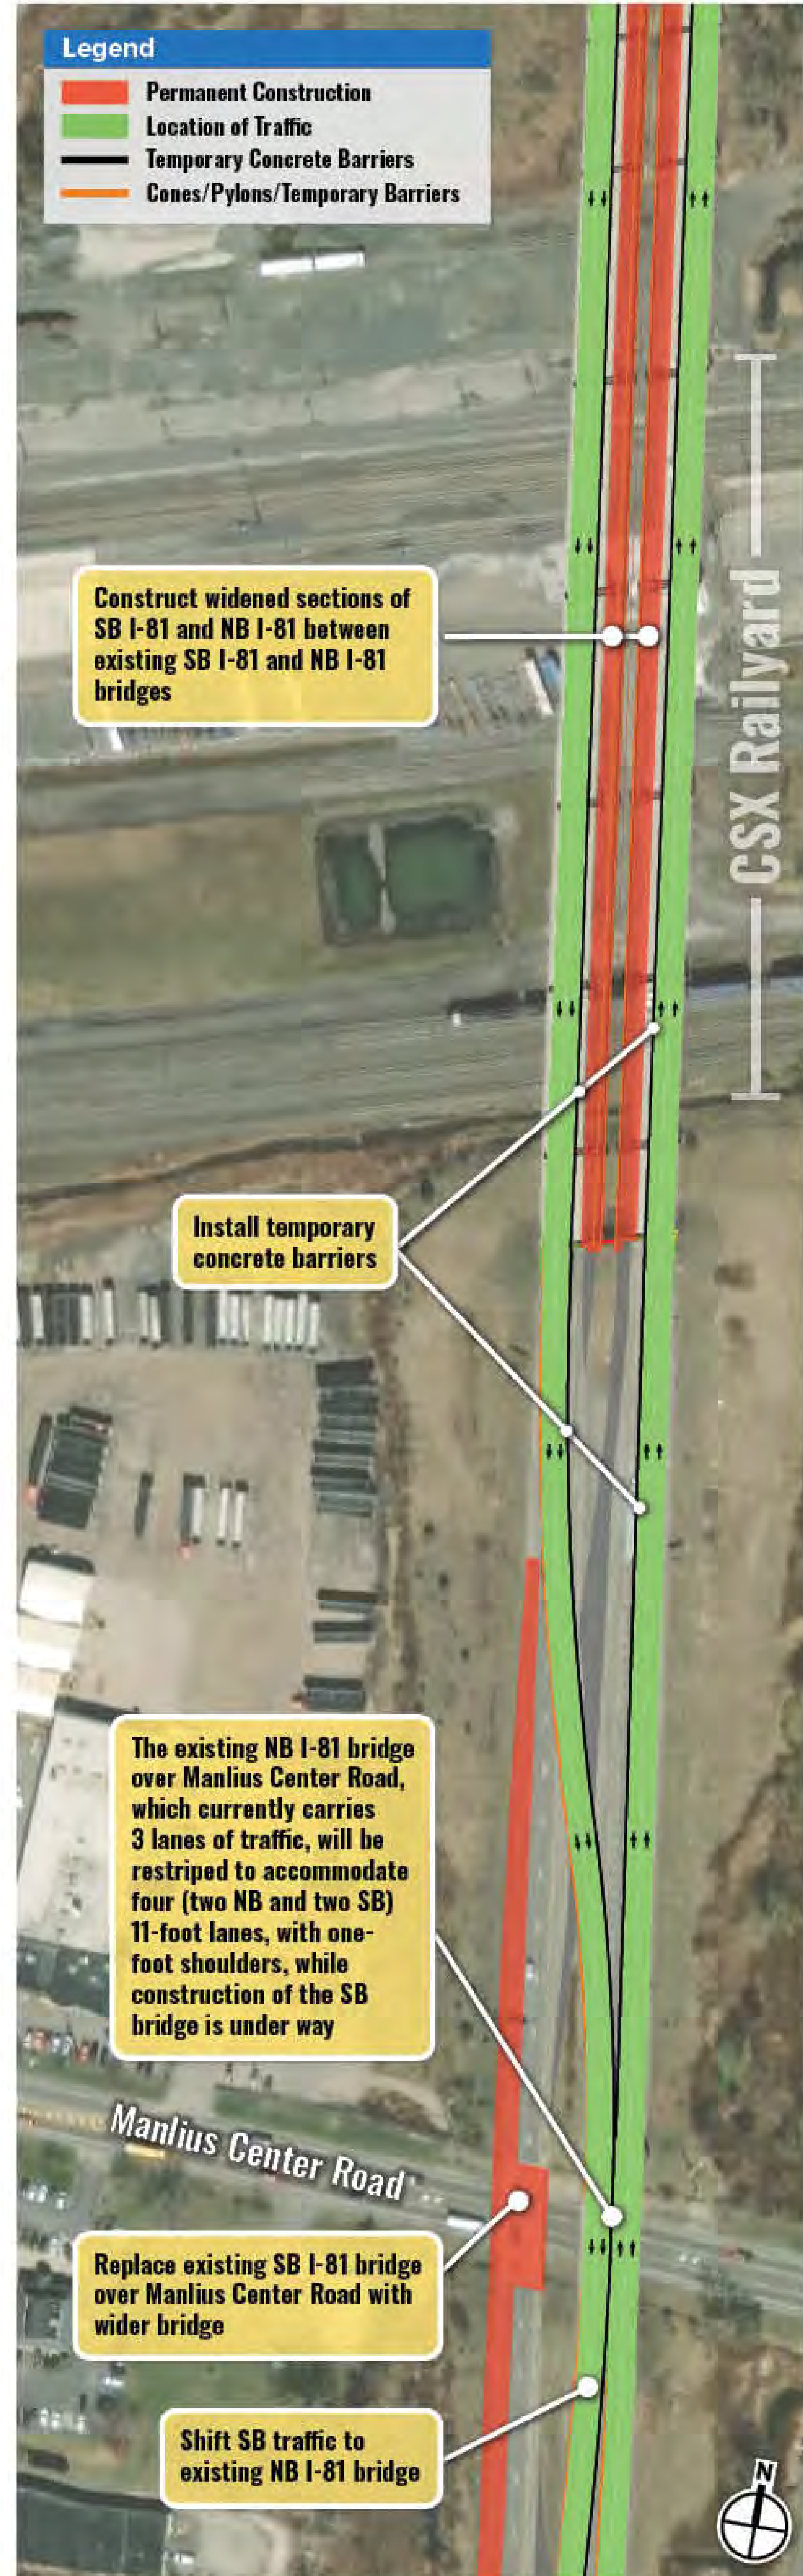


- Widening of SB I-81 and NB I-81 between the existing bridges using a gantry crane
- Shifting of SB traffic to NB I-81 bridge at Manlius Center Road
- Replacement of existing SB I-81 bridge over Manlius Center Road with a wider bridge

Stage 2

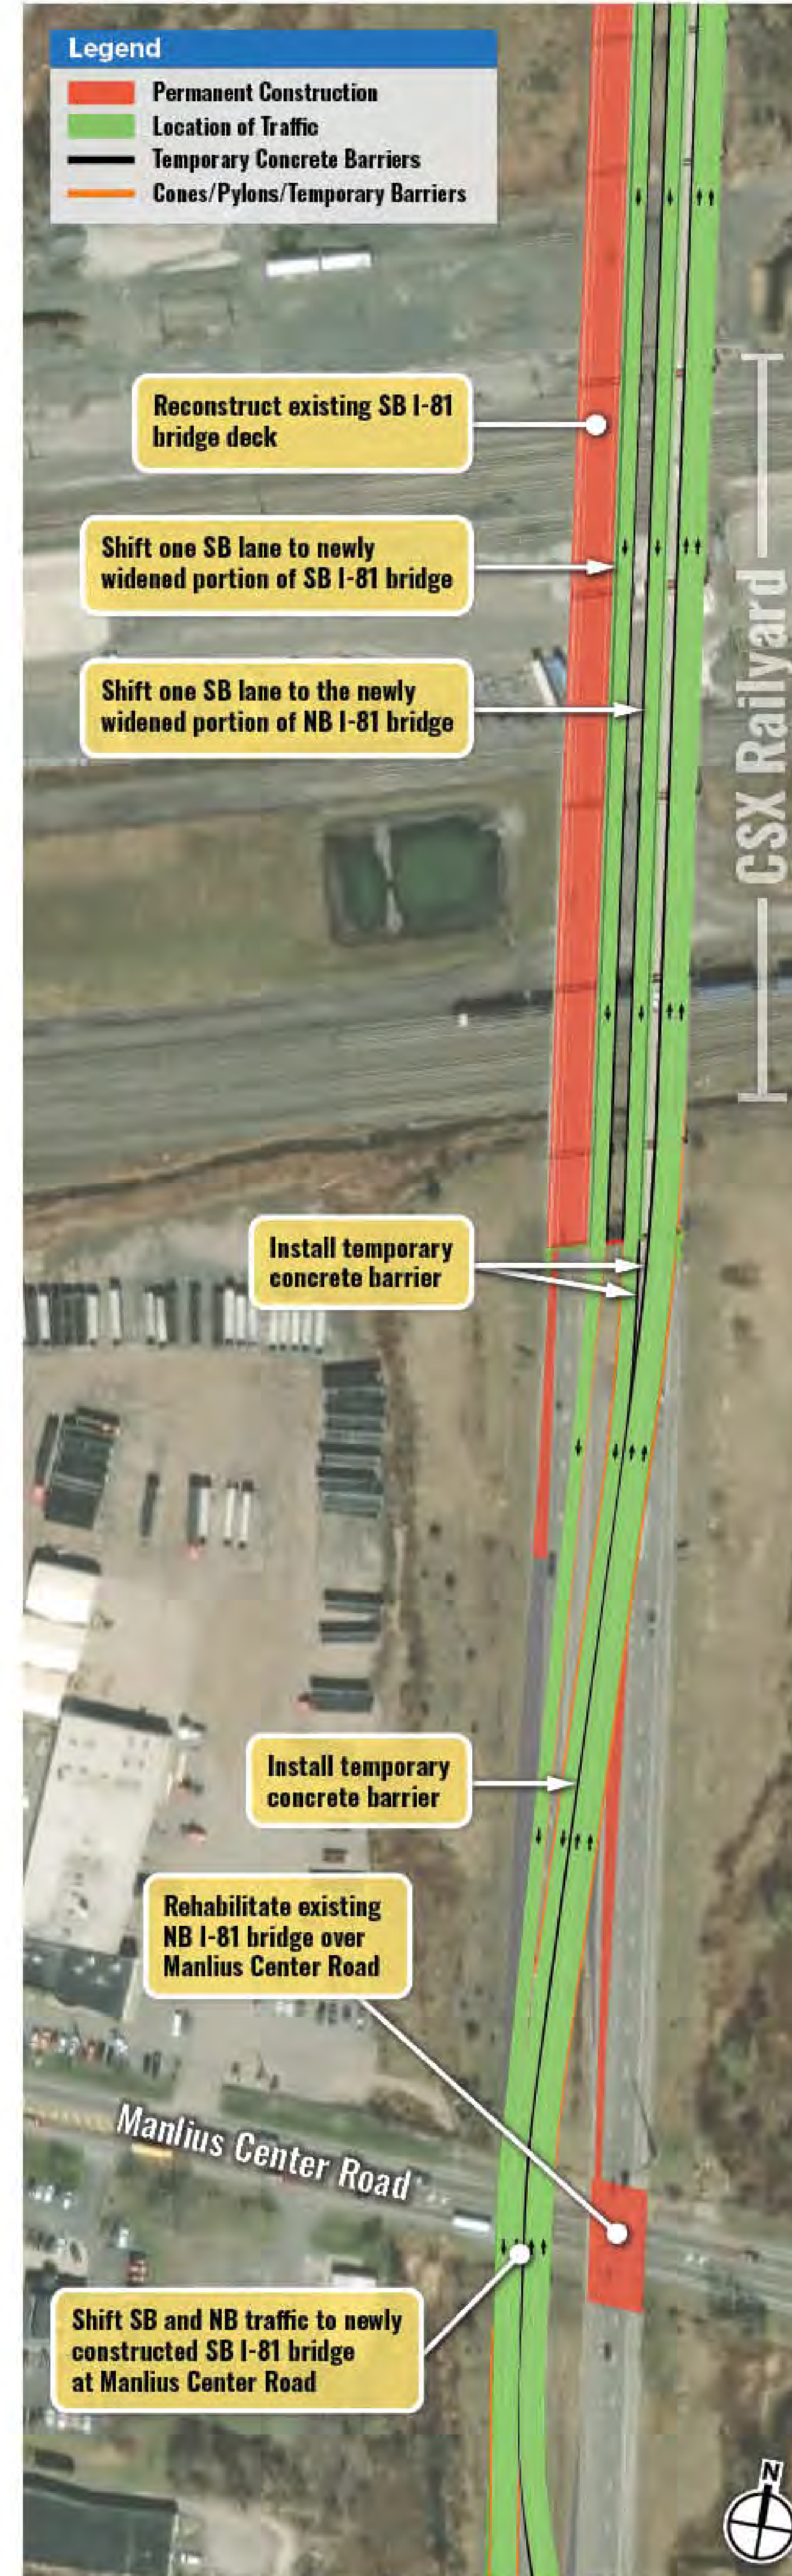

- Shifting SB traffic to the newly widened portions of the NB I-81 and SB I-81 bridges (one SB lane on each bridge)
- Replacement of existing bridge deck over CSX Railyard
- Shifting SB and NB traffic to newly constructed SB I-81 bridge at Manlius Center Road
- Rehabilitation of existing NB I-81 bridge over Manlius Center Road

Stage 3

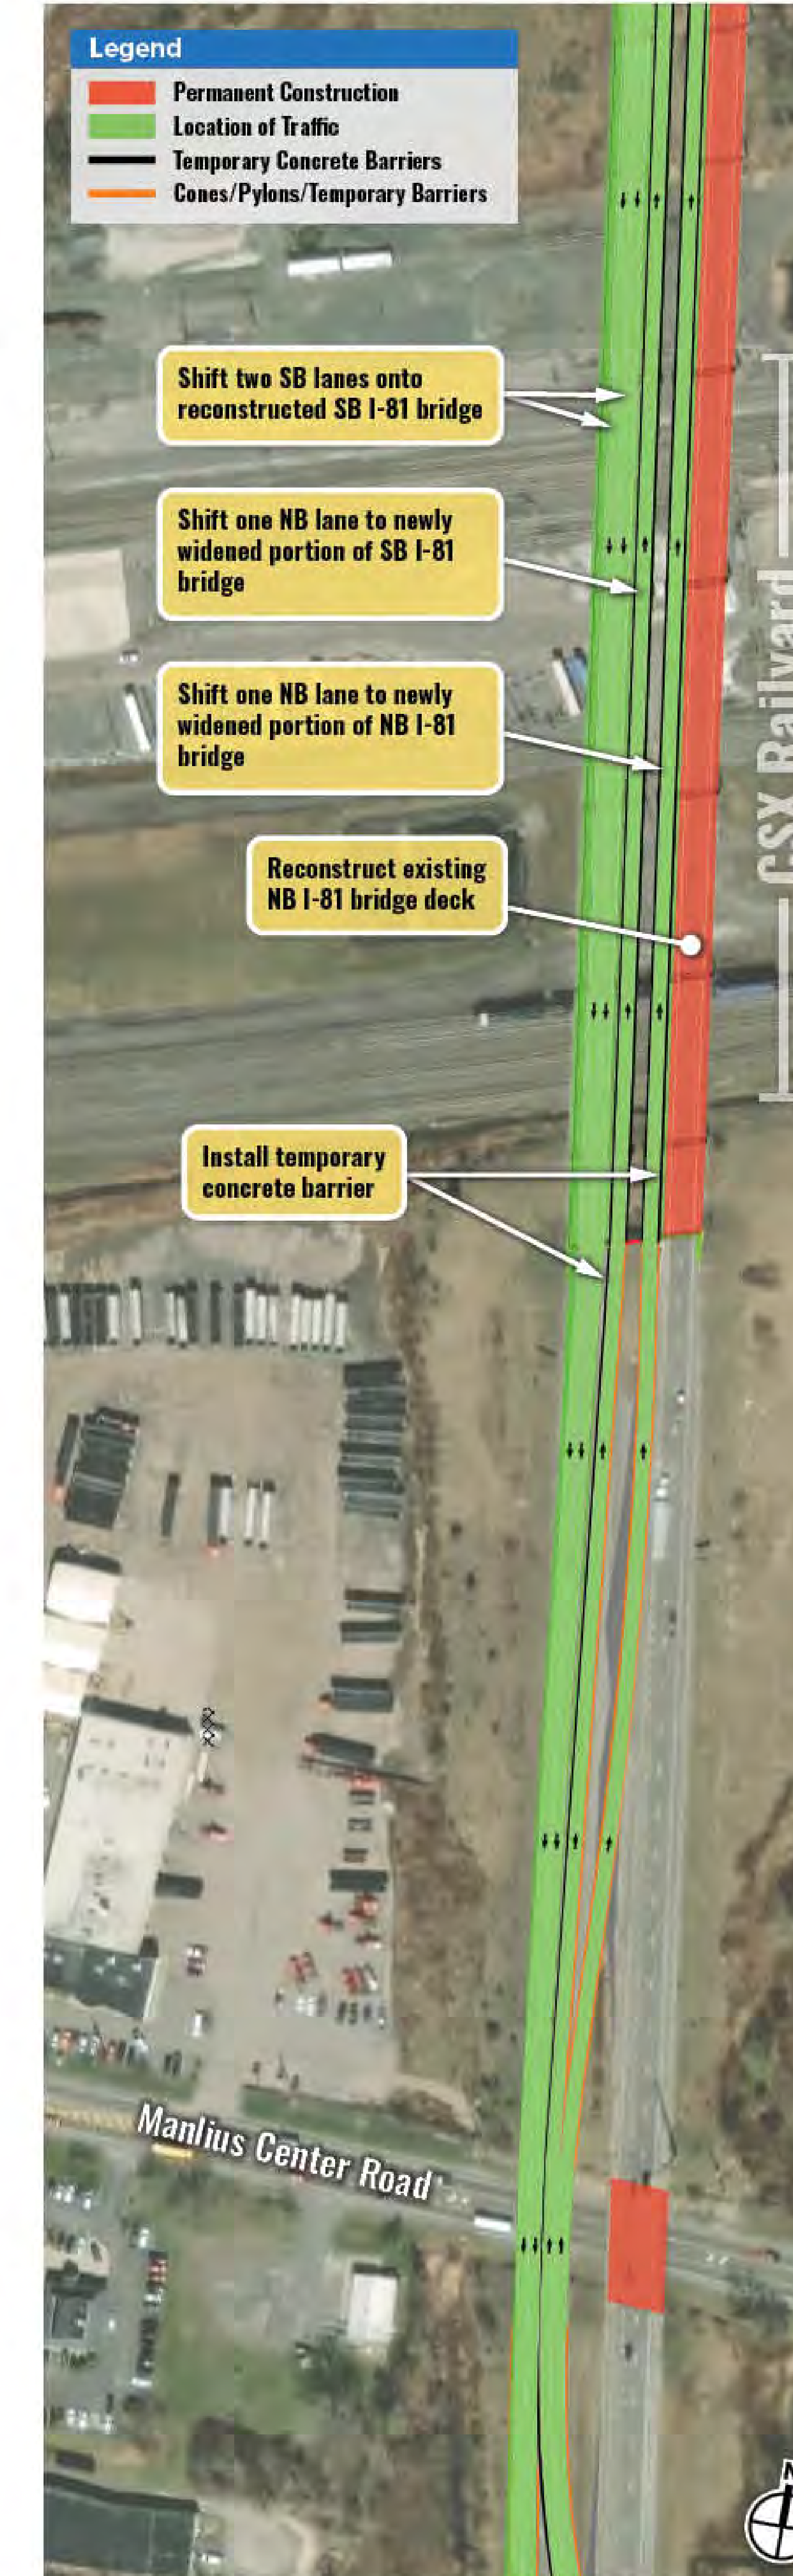

- Shifting of SB traffic and one NB lane to the newly completed SB I-81 bridge
- Shifting of one NB lane to the newly widened portion of the NB I-81 bridge
- Replacement of existing NB I-81 bridge deck over CSX Railyard